


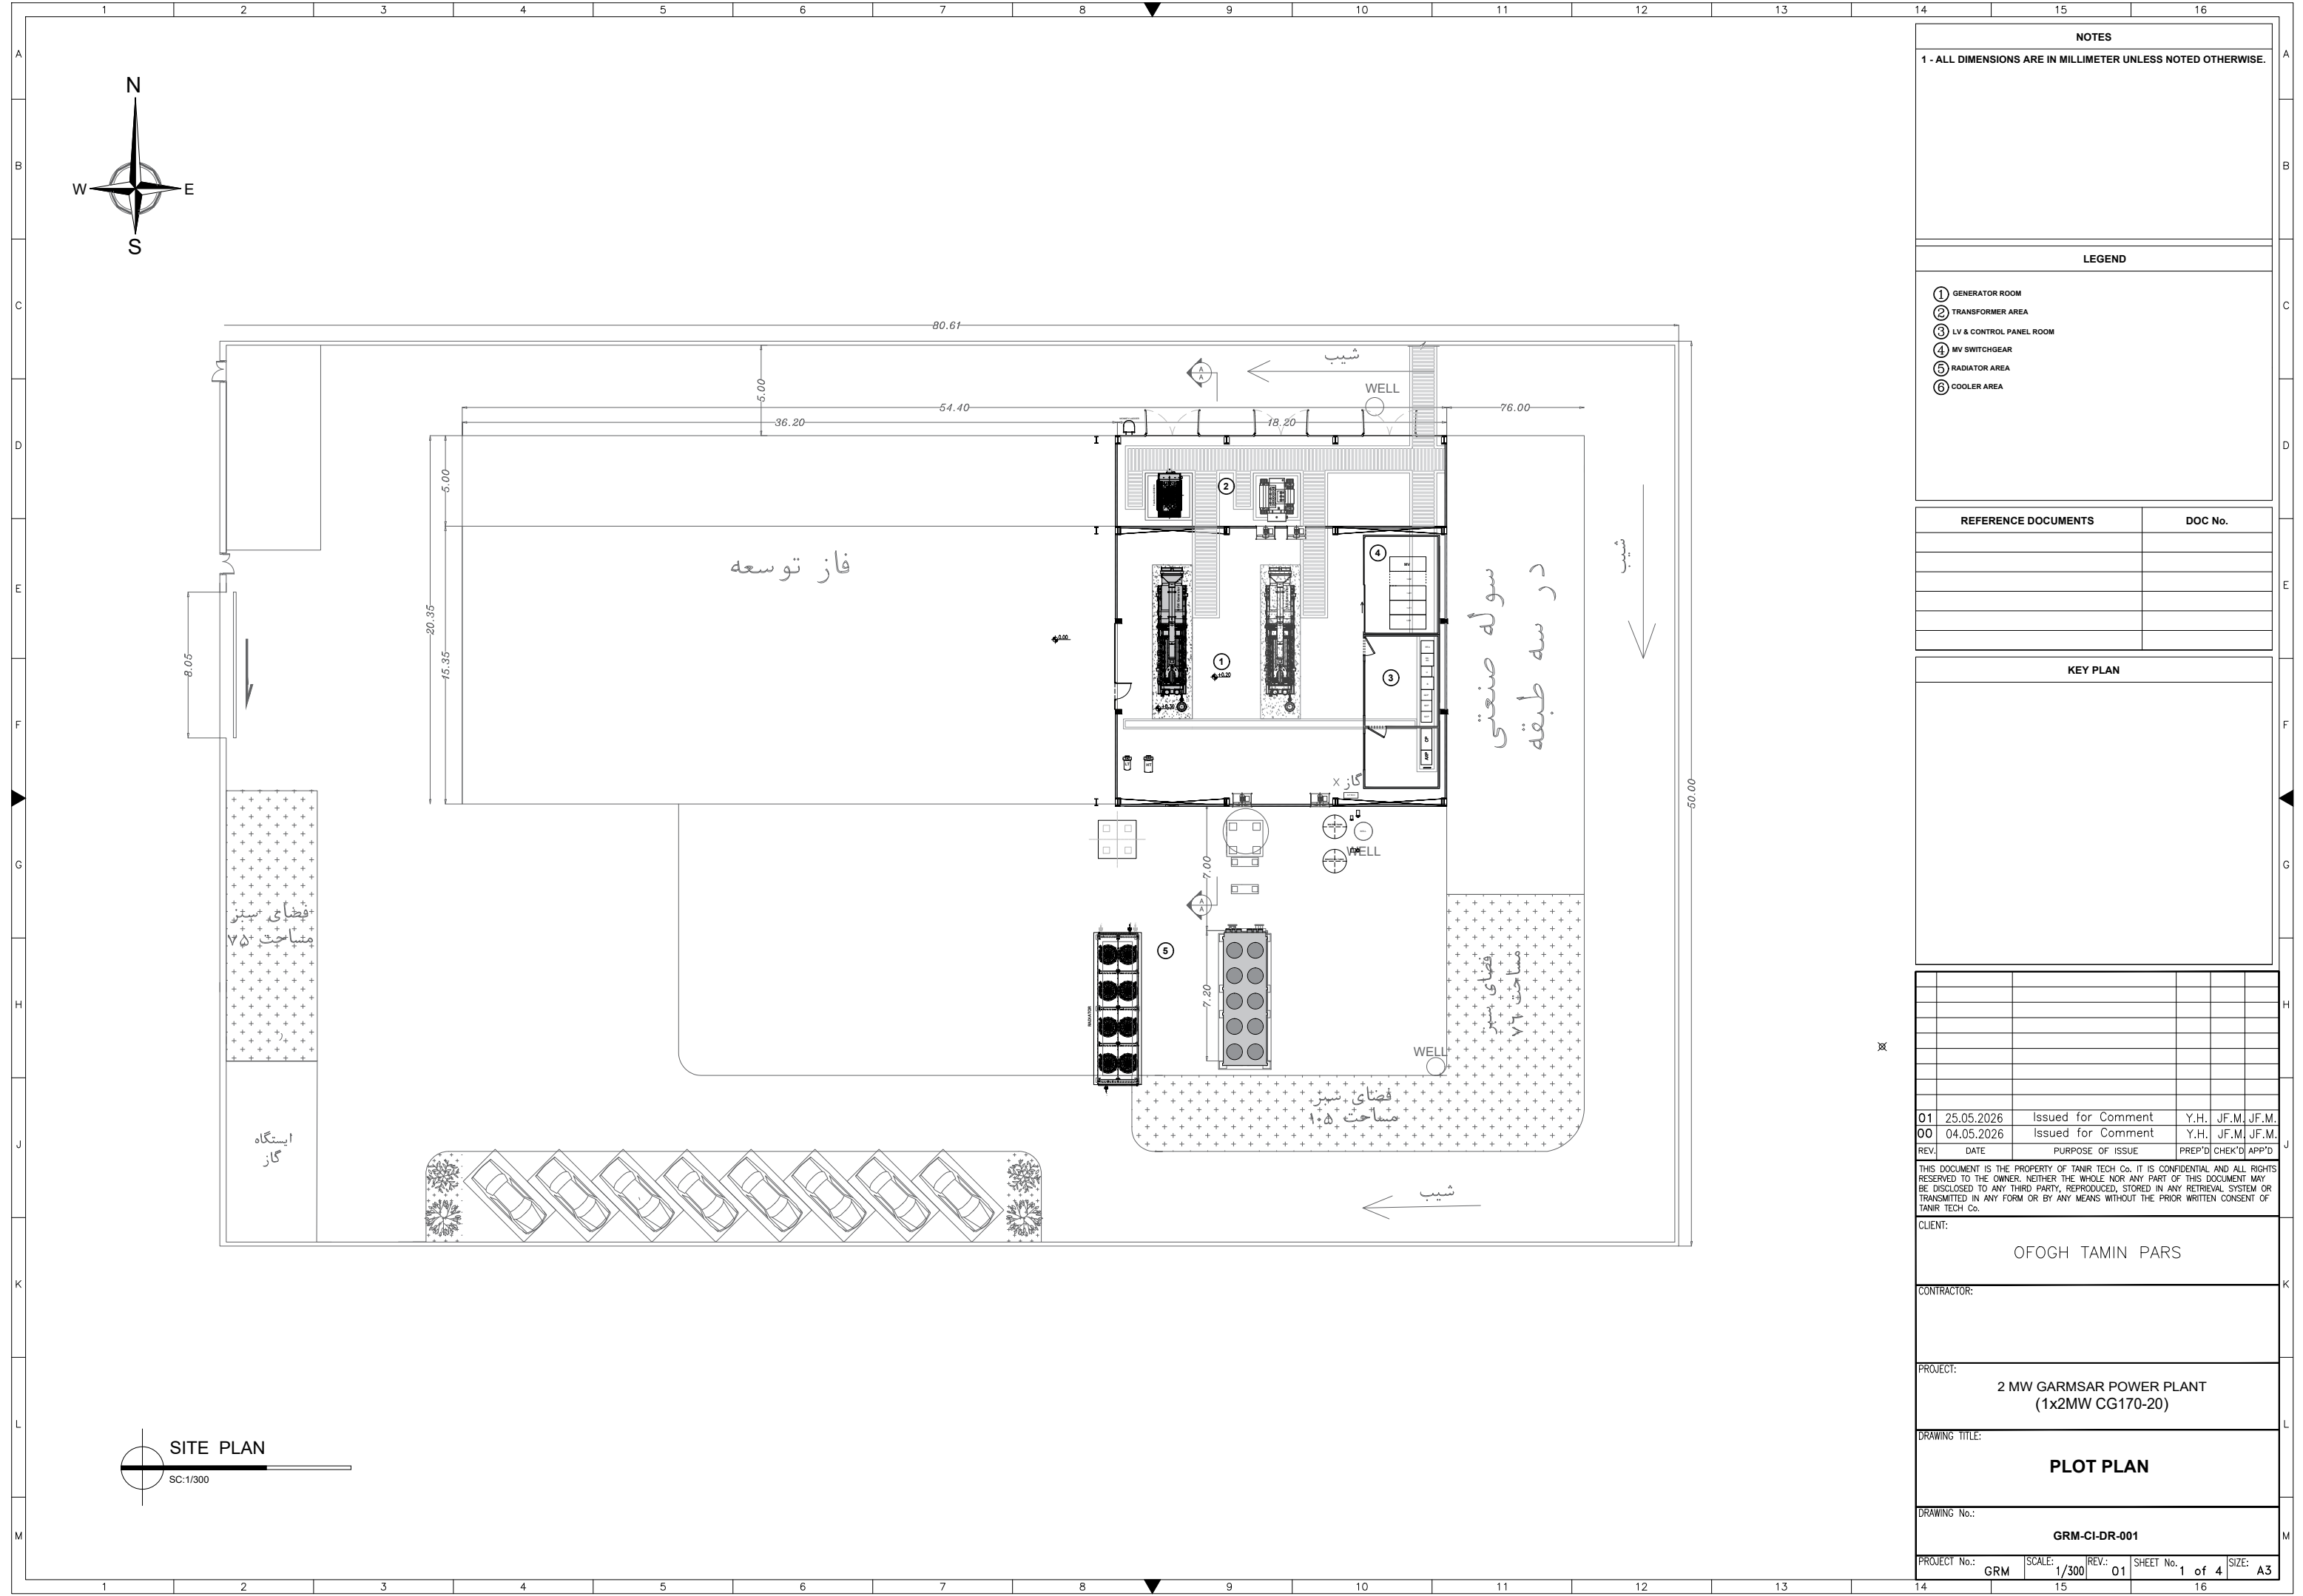

1 - ALL DIMENSIONS ARE IN MILLIMETER UNLESS NOTED OTHERWISE.

LEGEND

REFERENCE DOCUMENTS	DOC No.
---------------------	---------

KEY PLAN

01	25.05.2026	Issued for Comment	Y.H.	JF.M.	JF.I.
00	04.05.2026	Issued for Comment	Y.H.	JF.M.	JF.I.
REV.	DATE	PURPOSE OF ISSUE	PREP'D	CHEK'D	APP'D

CLIENT: _____

CONTRACTOR: _____

PROJECT: 2 MW GARMSAR POWER PLANT
(1x2MW CG170-20)

DRAWING TITLE:

PLOT PLAN

GRM-CI-DR-001

PROJECT No.:	SCALE:	REV.:	SHEET No.	SIZE:
GRM	1/300	01	1 of 4	A3





